




Global / Advantage Marketing



Advance Supplements

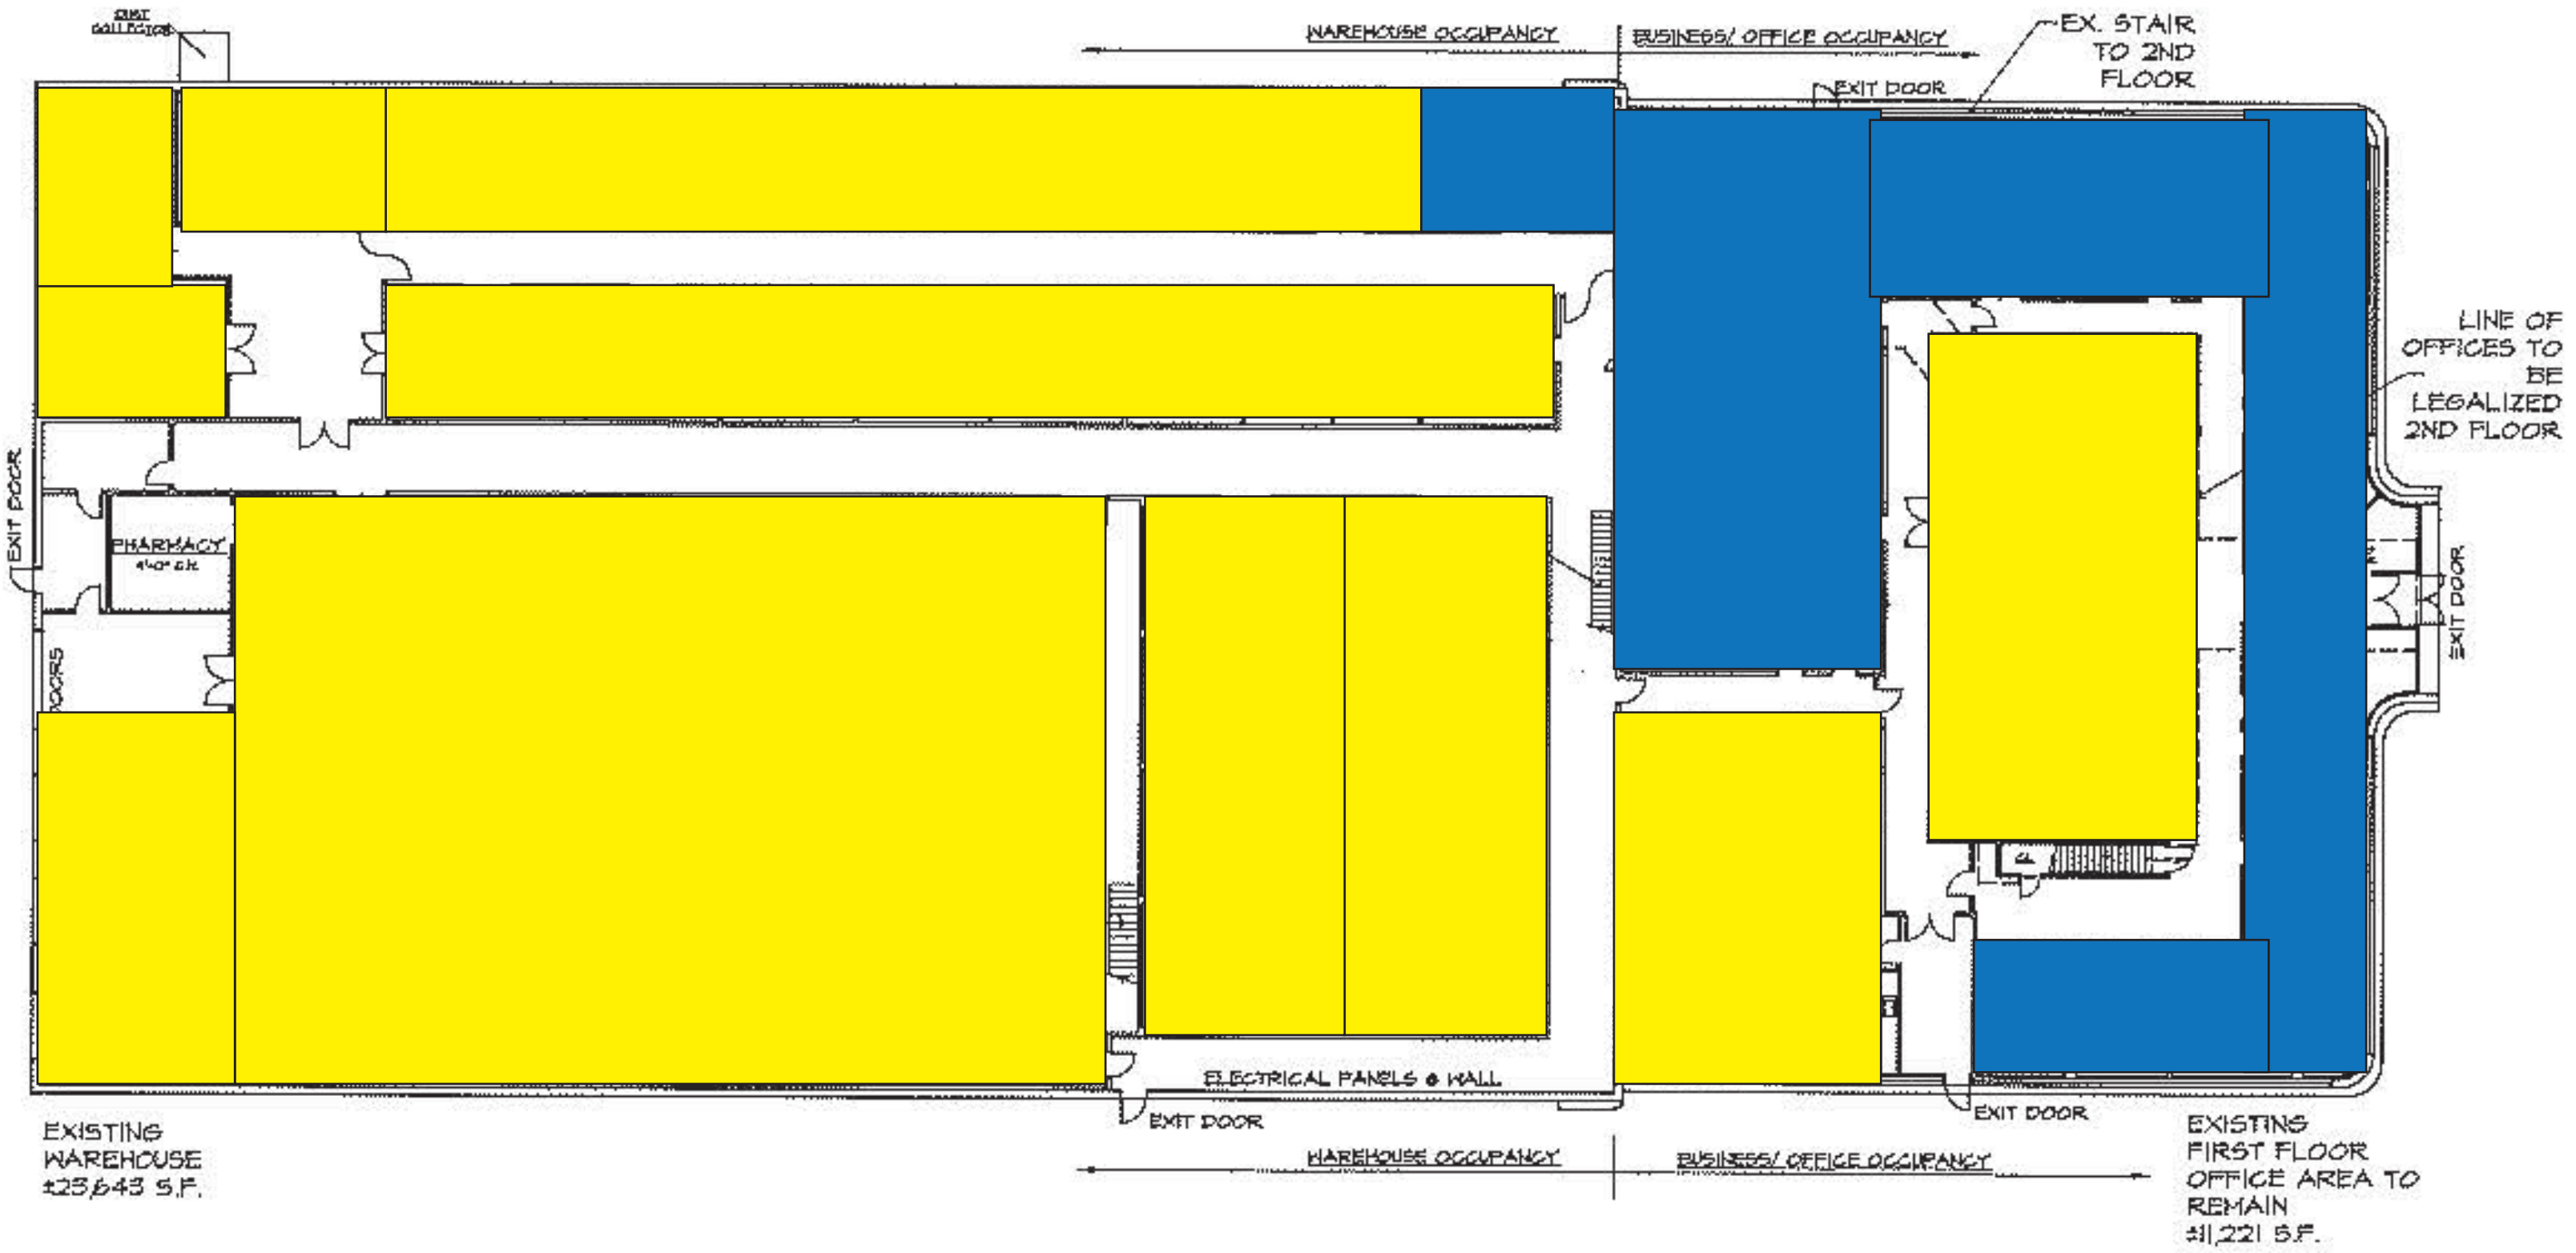

EXISTING WAREHOUSE ±23,643 S.F.

EXISTING FIRST FLOOR OFFICE AREA TO REMAIN ±1,221 S.F.

# EXISTING FIRST FLOOR PLAN

A5.0

SCALE: 1/16" = 1'-0"