


- Global / Advantage Marketing
- Advance Supplements

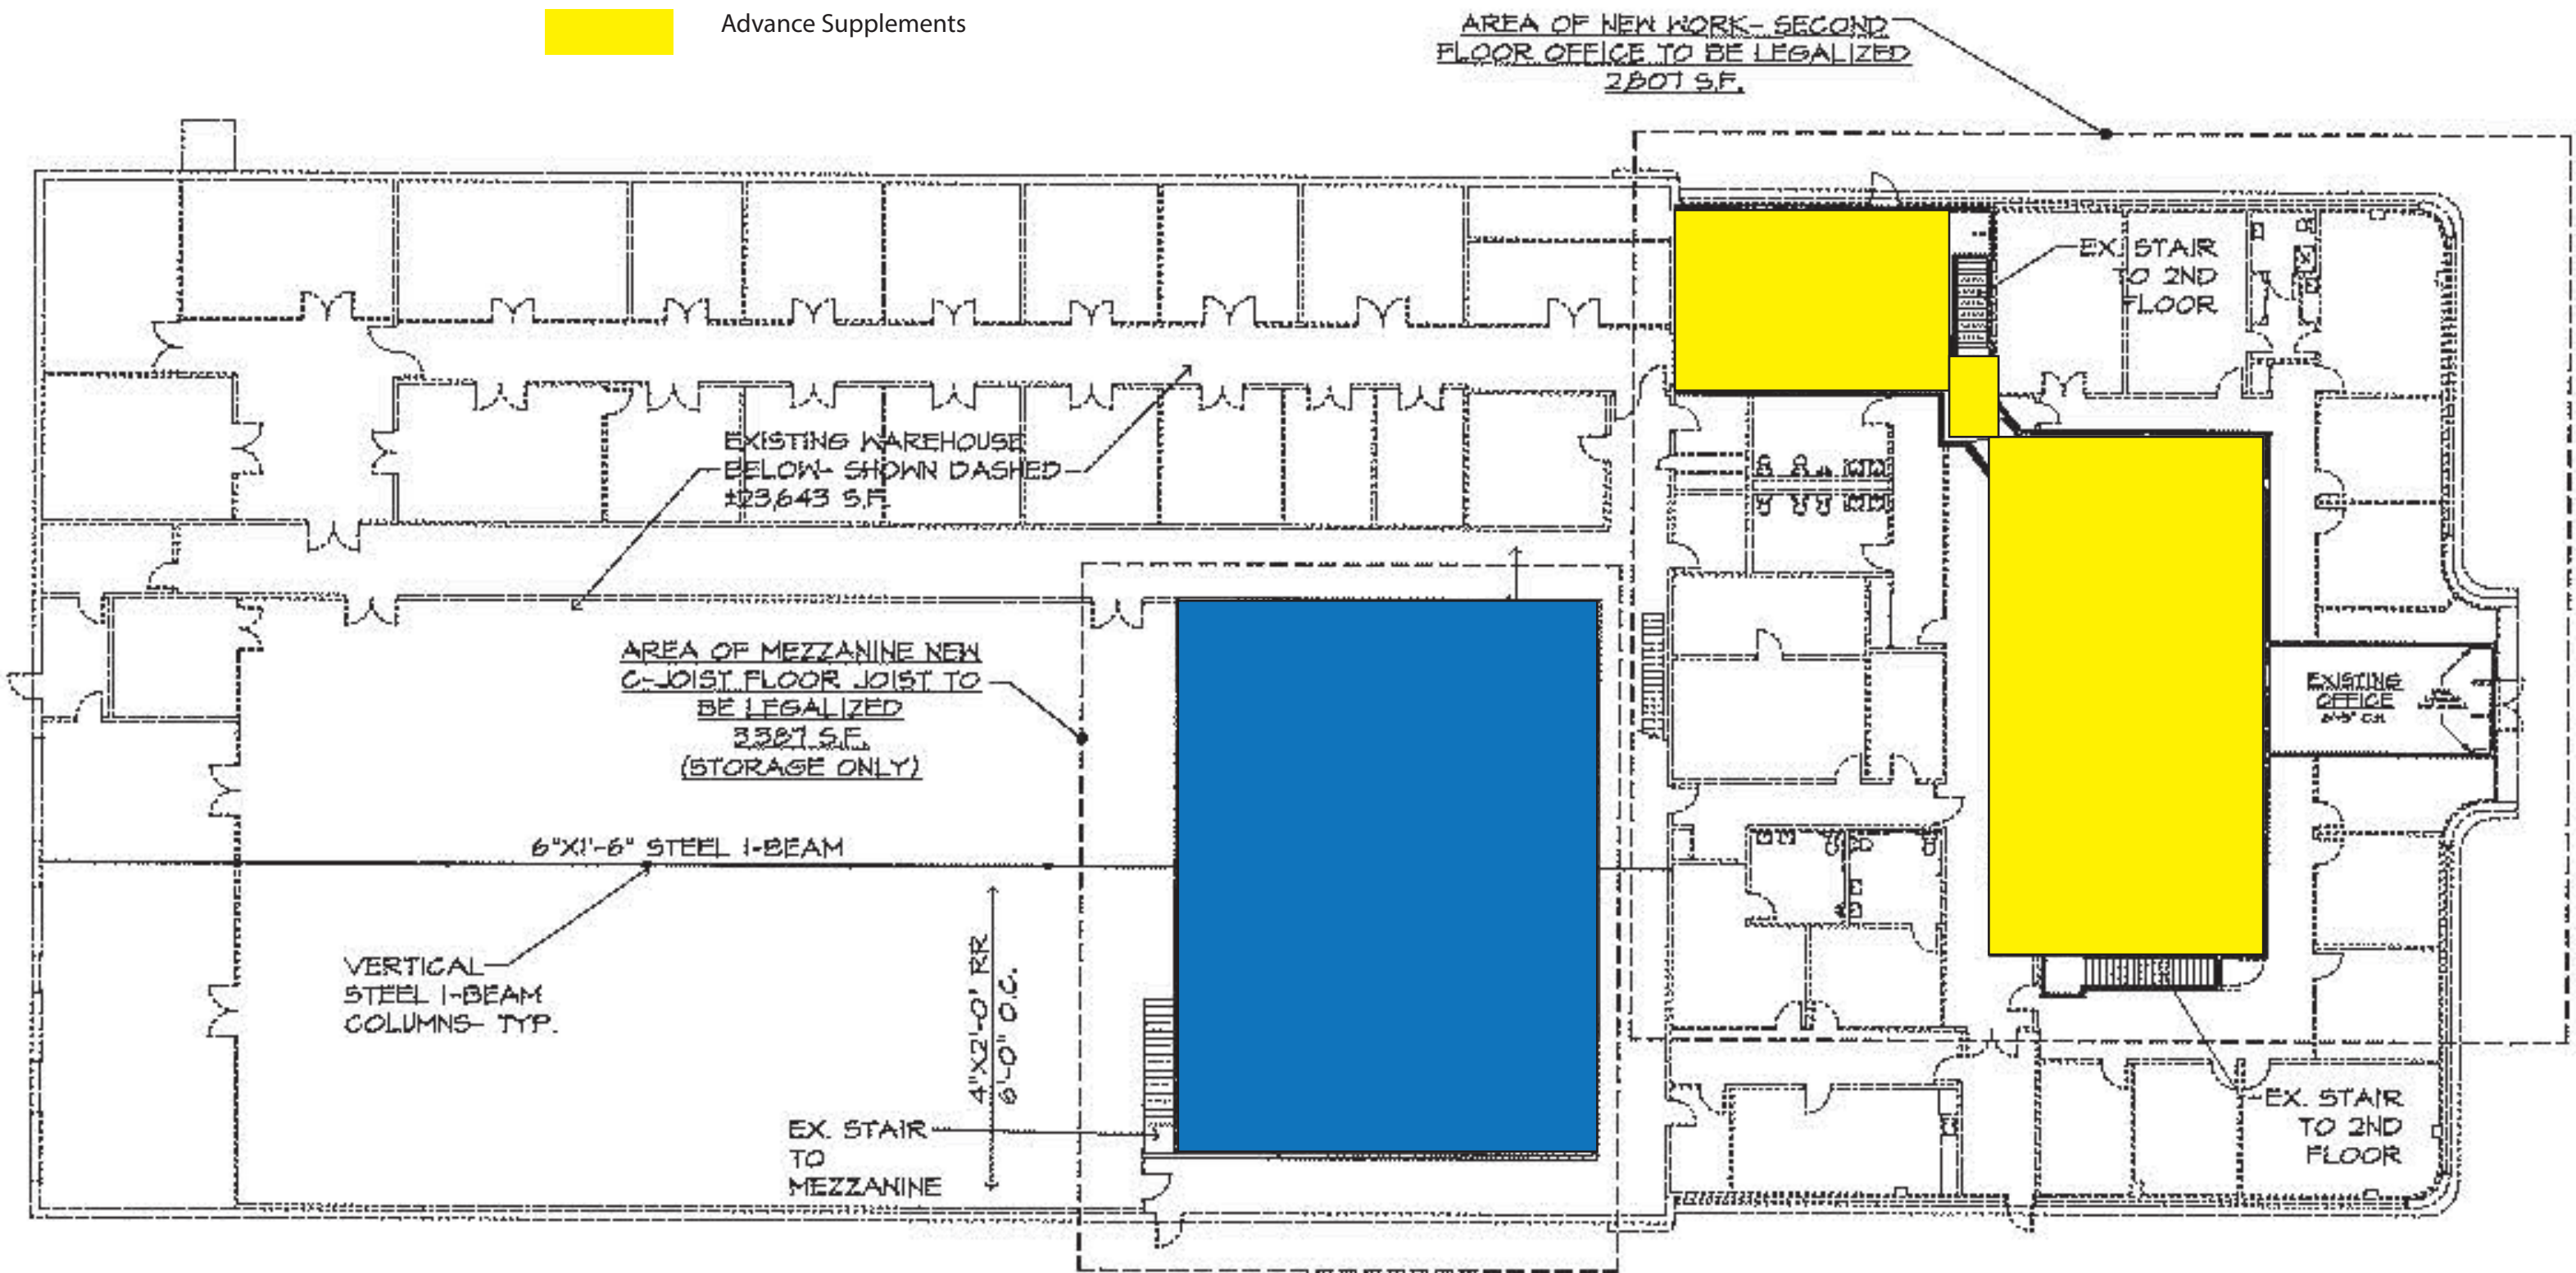

2 EXISTING SECOND FLOOR COMPOSITE PLAN - AREA OF MAINTAIN - MEZZANINE STORAGE AND 2ND FLOOR OFFICE

A50